
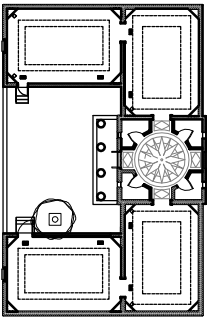


**THE UNITED STATES
PAVILION VENICE
BIENNALE**

**SOLOMON R. GUGGENHEIM
FOUNDATION**

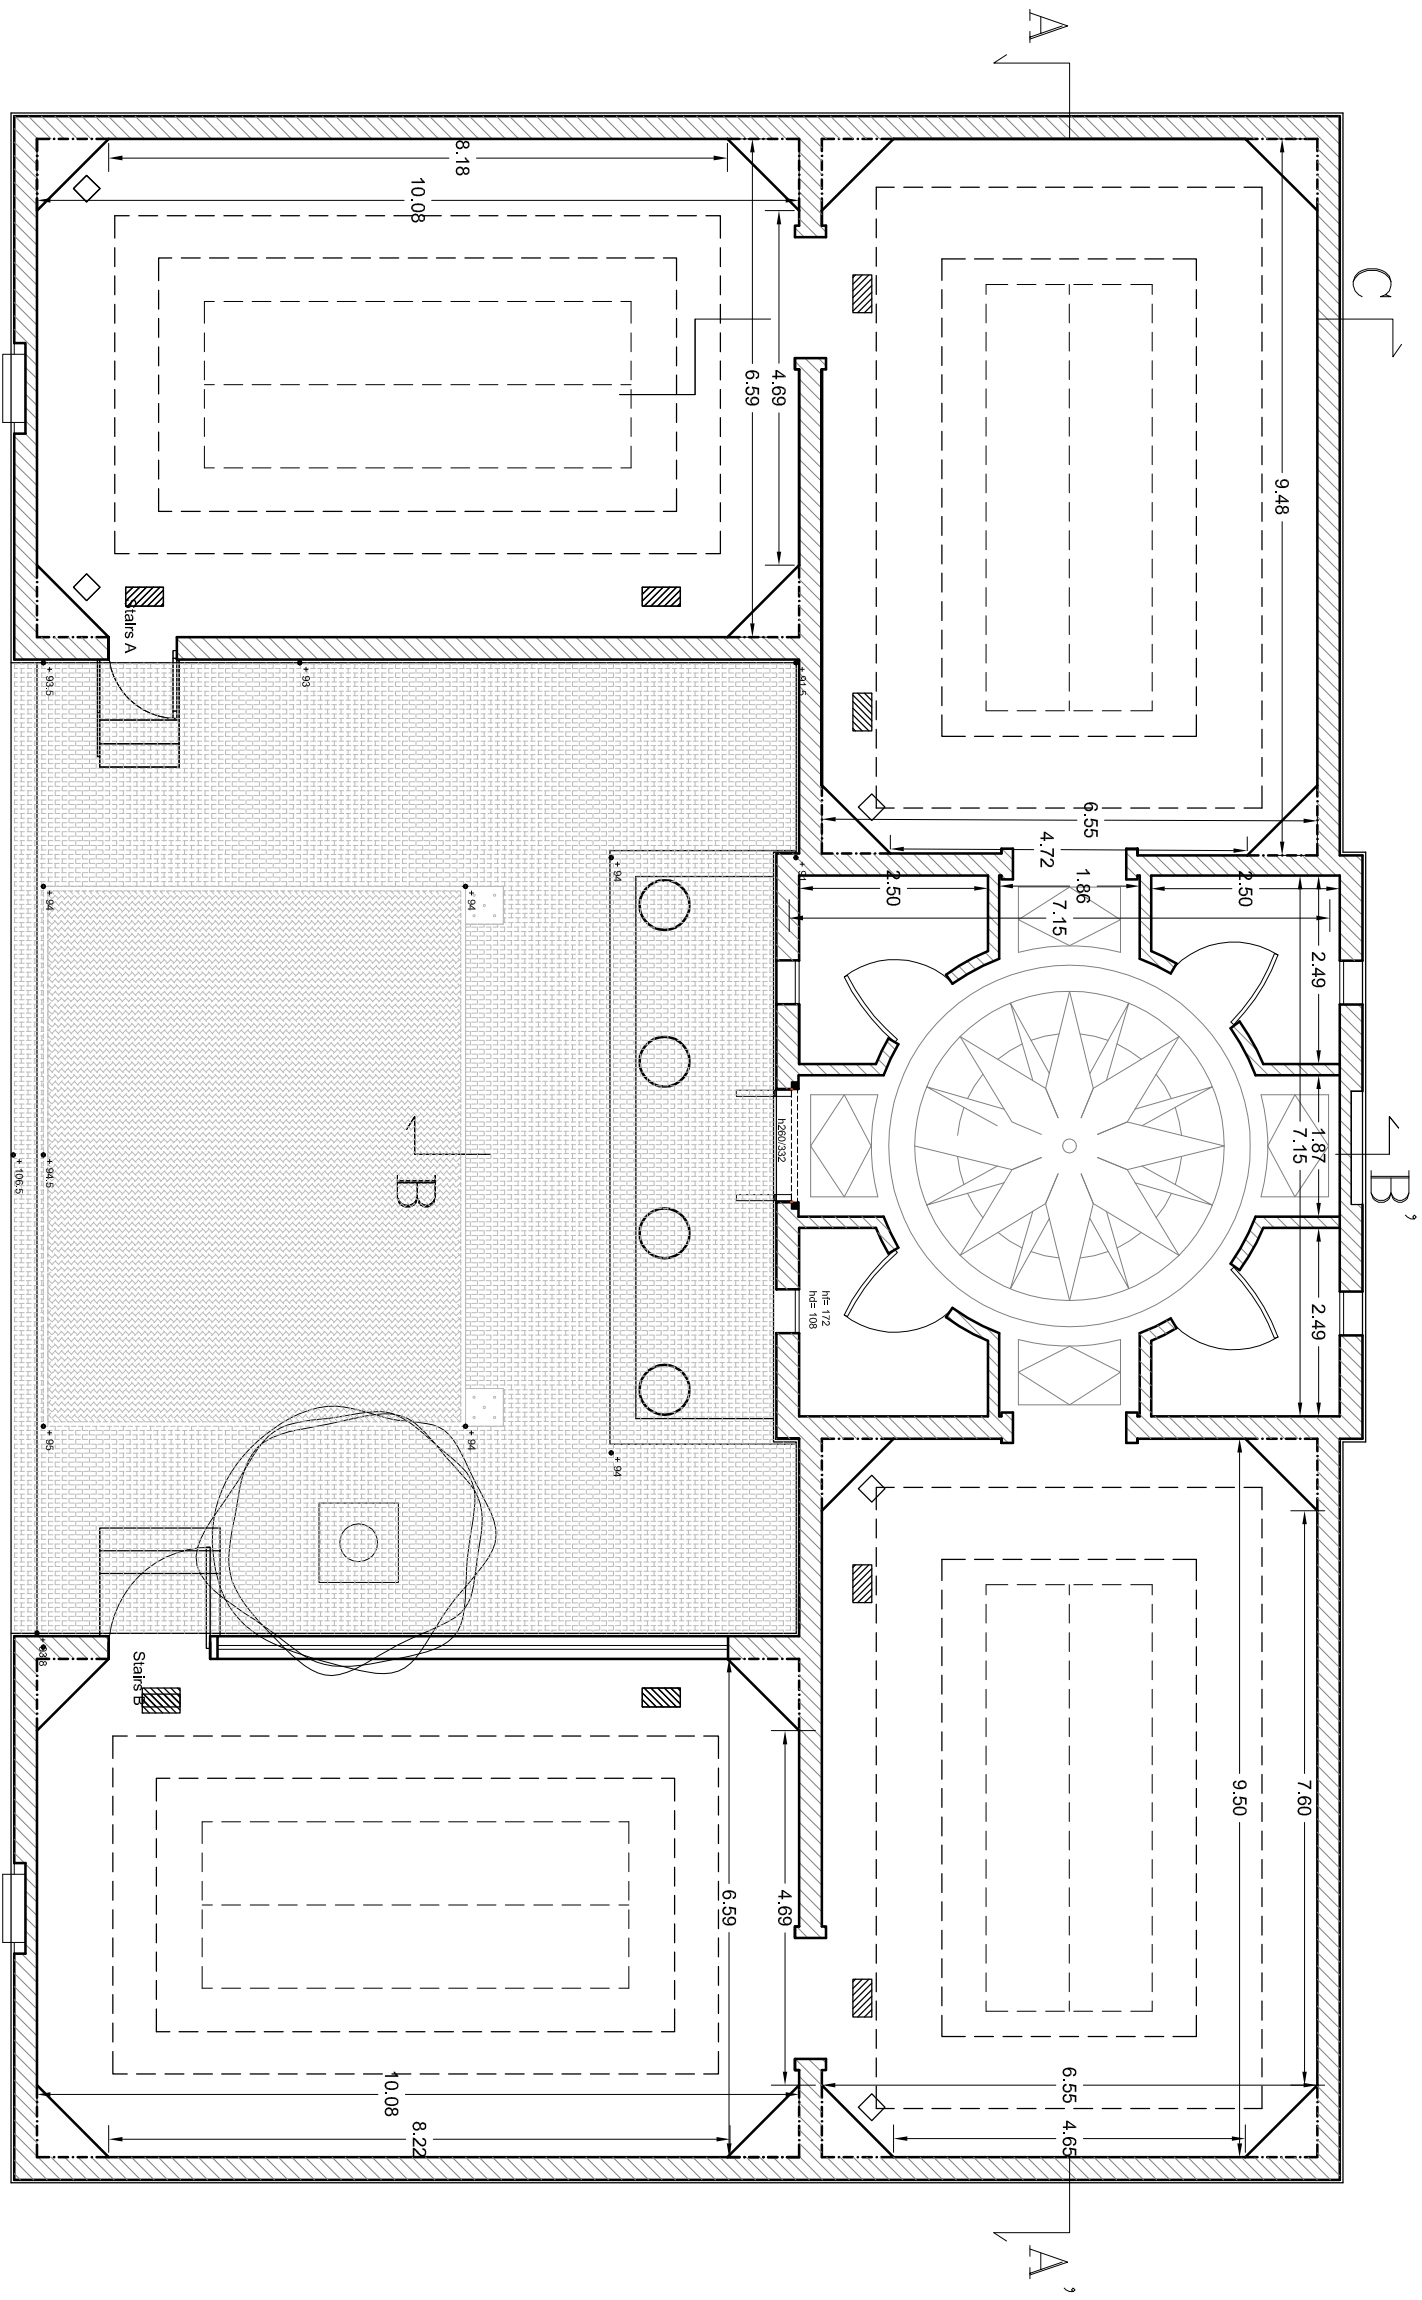



**EXISTING BUILDING
SCALE 1:100
ALL MEASURES IN METERS**

FLOOR PLAN



**THE UNITED STATES
PAVILION VENICE
BIENNALE**

**SOLOMON R. GUGGENHEIM
FOUNDATION**

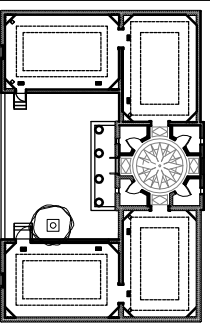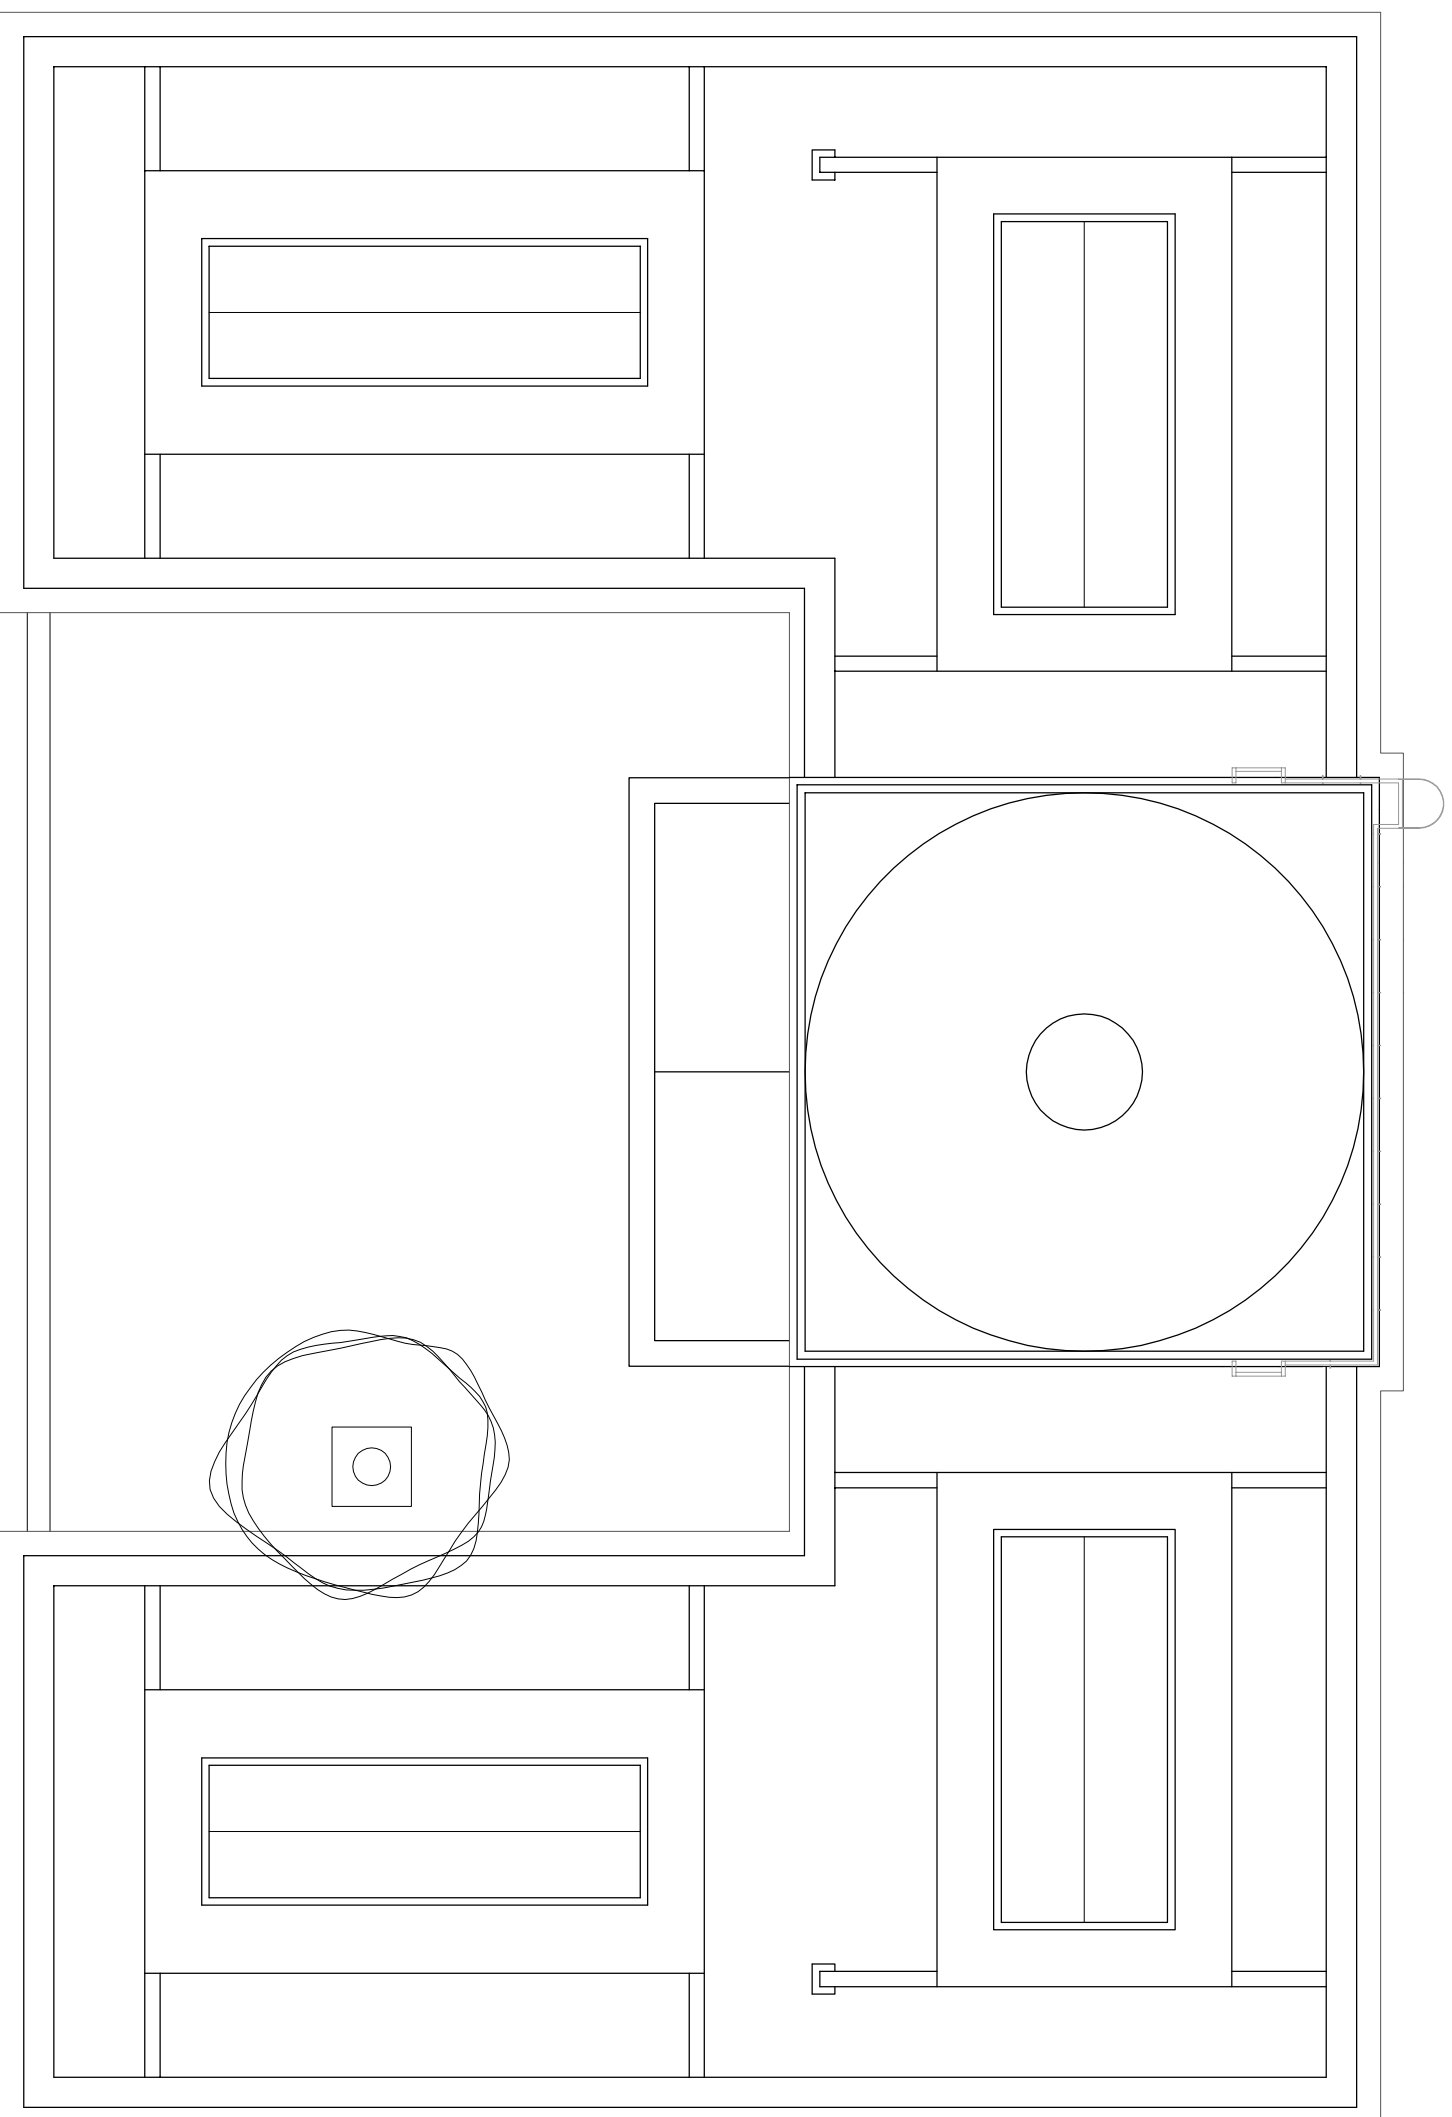



**EXISTING BUILDING
SCALE 1:100
ALL MEASURES IN METERS**

ROOF PLAN




THE UNITED STATES
PAVILION VENICE
BIENNALE

SOLOMON R. GUGGENHEIM
FOUNDATION

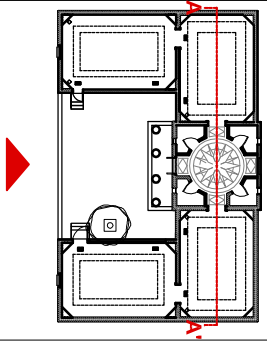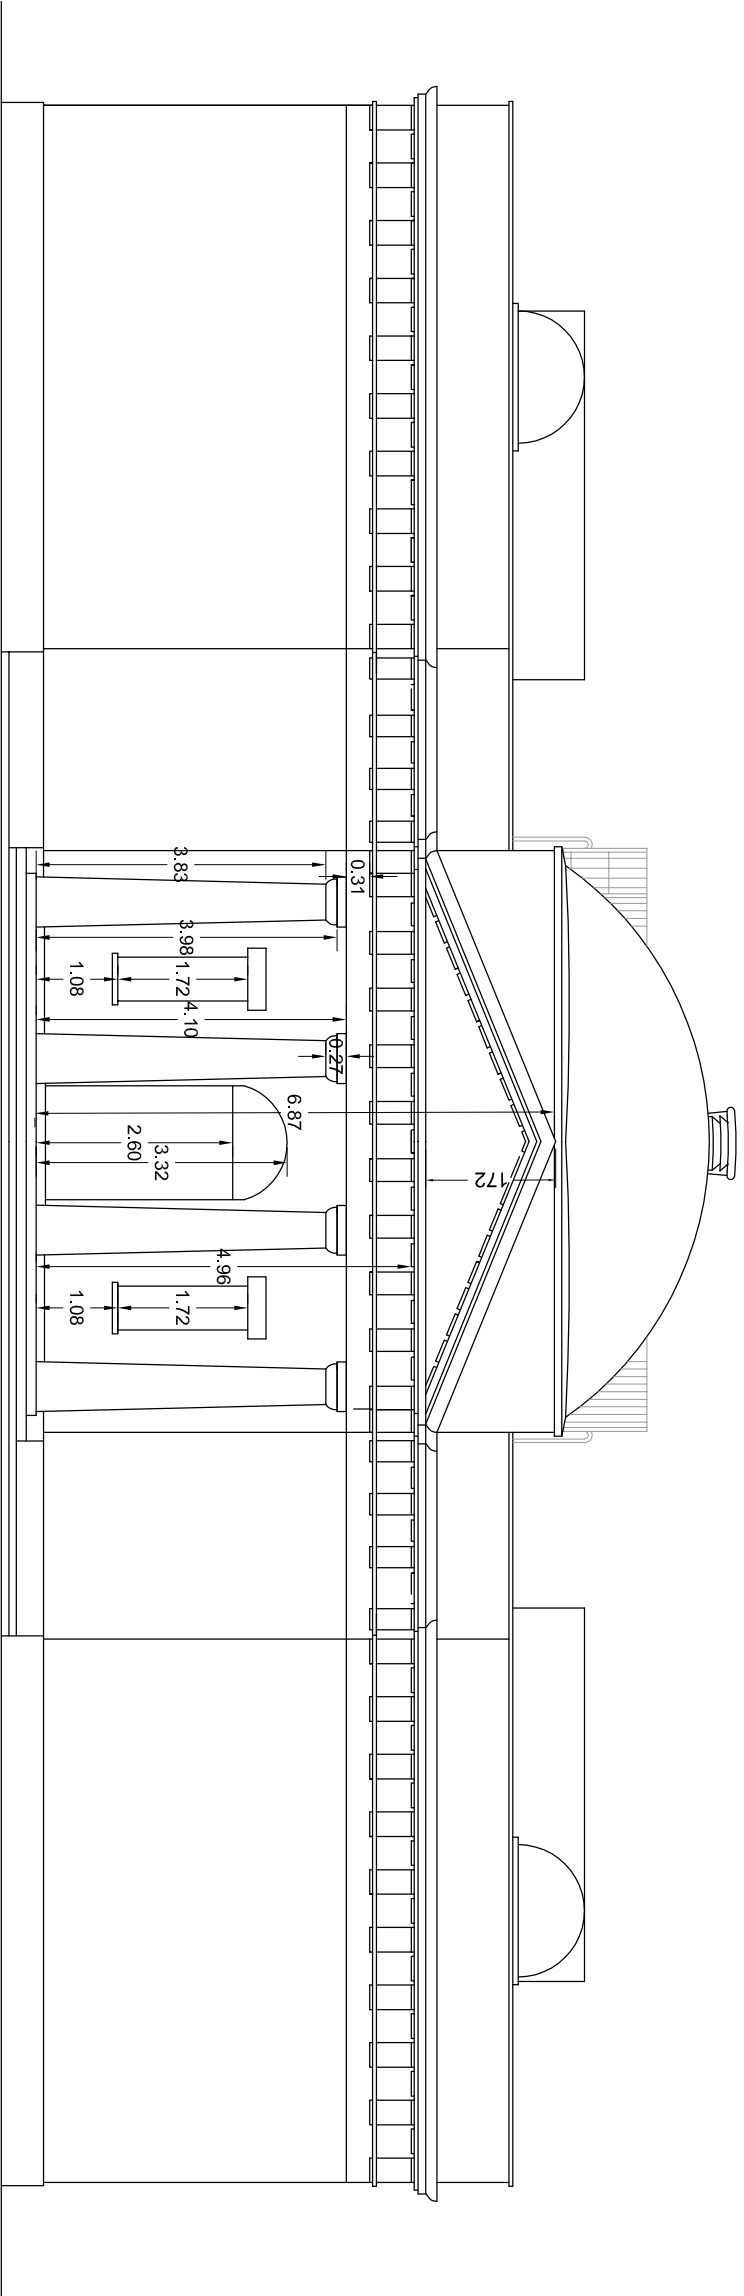


EXISTING BUILDING
SCALE 1:100
ALL MEASURES IN METERS

PRINCIPAL FACADE
SECTION A-A'

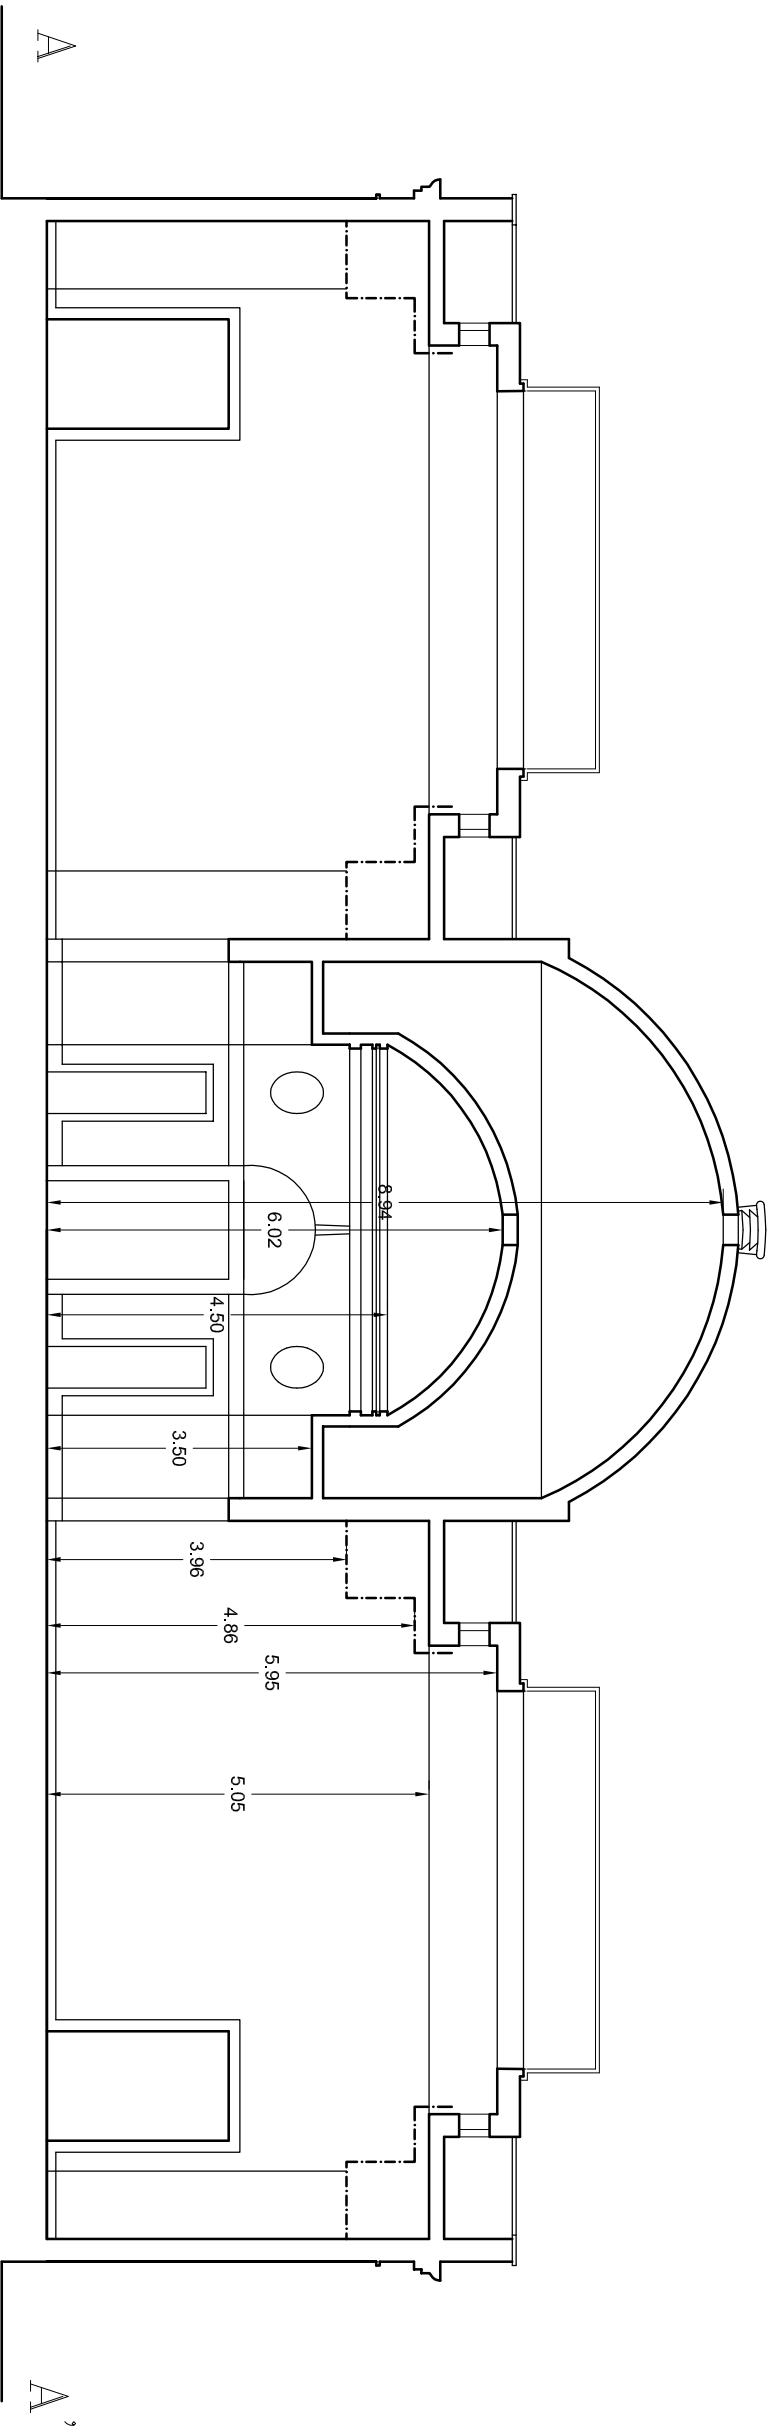


**THE UNITED STATES
PAVILION VENICE
BIENNALE**

**SOLOMON R. GUGGENHEIM
FOUNDATION**

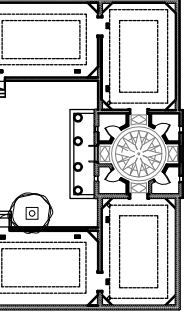


**EXISTING BUILDING
SCALE 1:100
ALL MEASURES IN METERS**


**SOUTH ELEVATION
WEST ELEVATION**

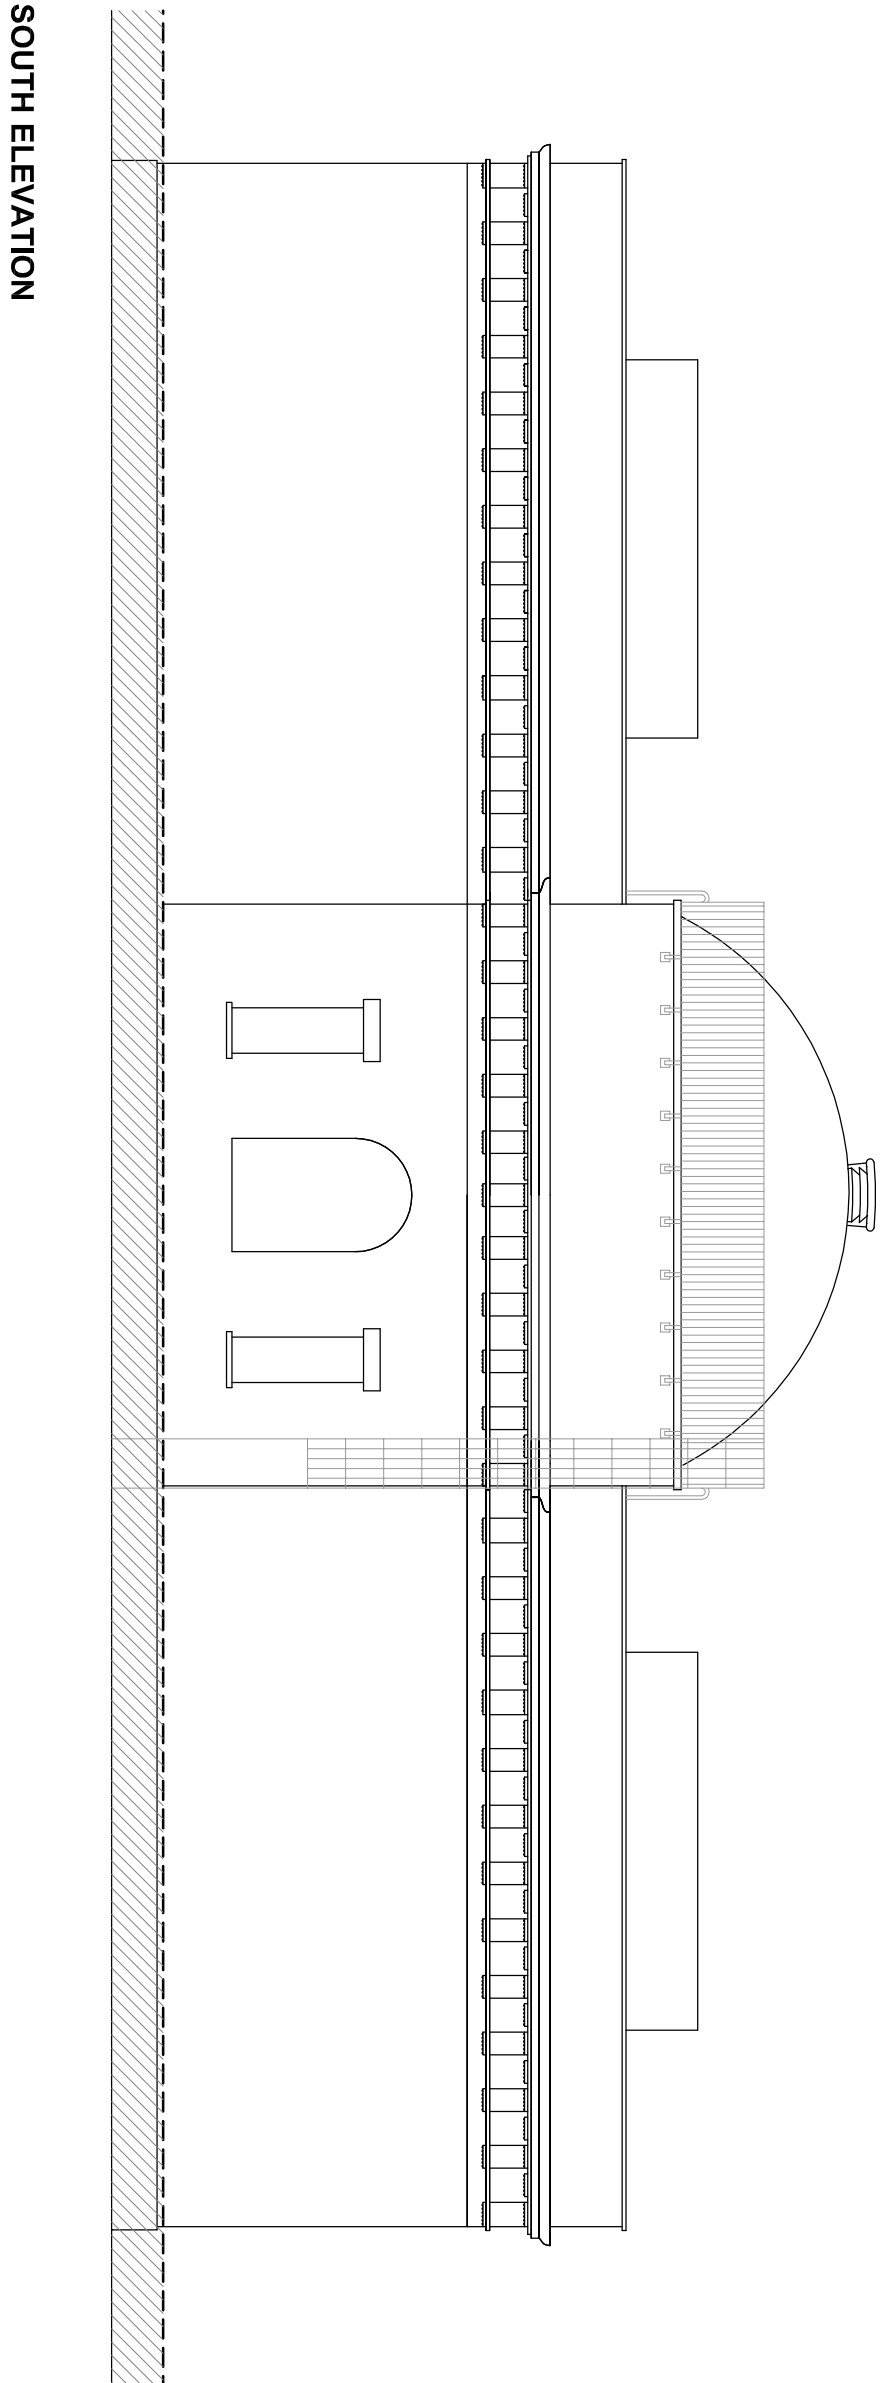

SOUTH ELEVATION



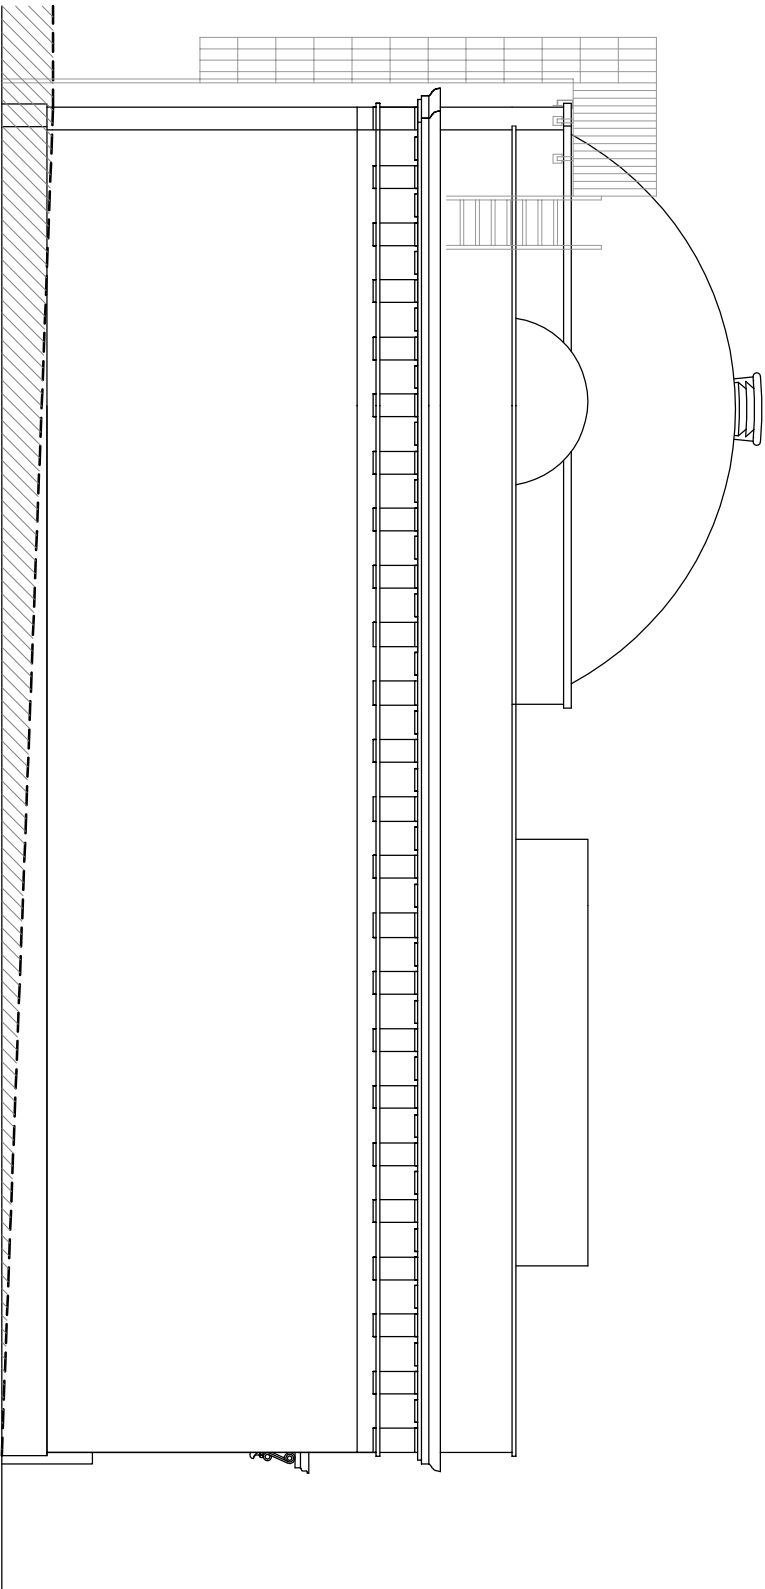


WEST ELEVATION

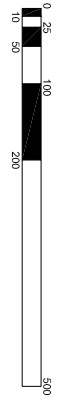

THE UNITED STATES
PAVILION VENICE
BIENNALE

SOLOMON R. GUGGENHEIM
FOUNDATION

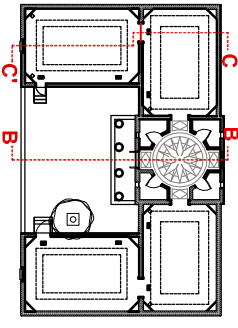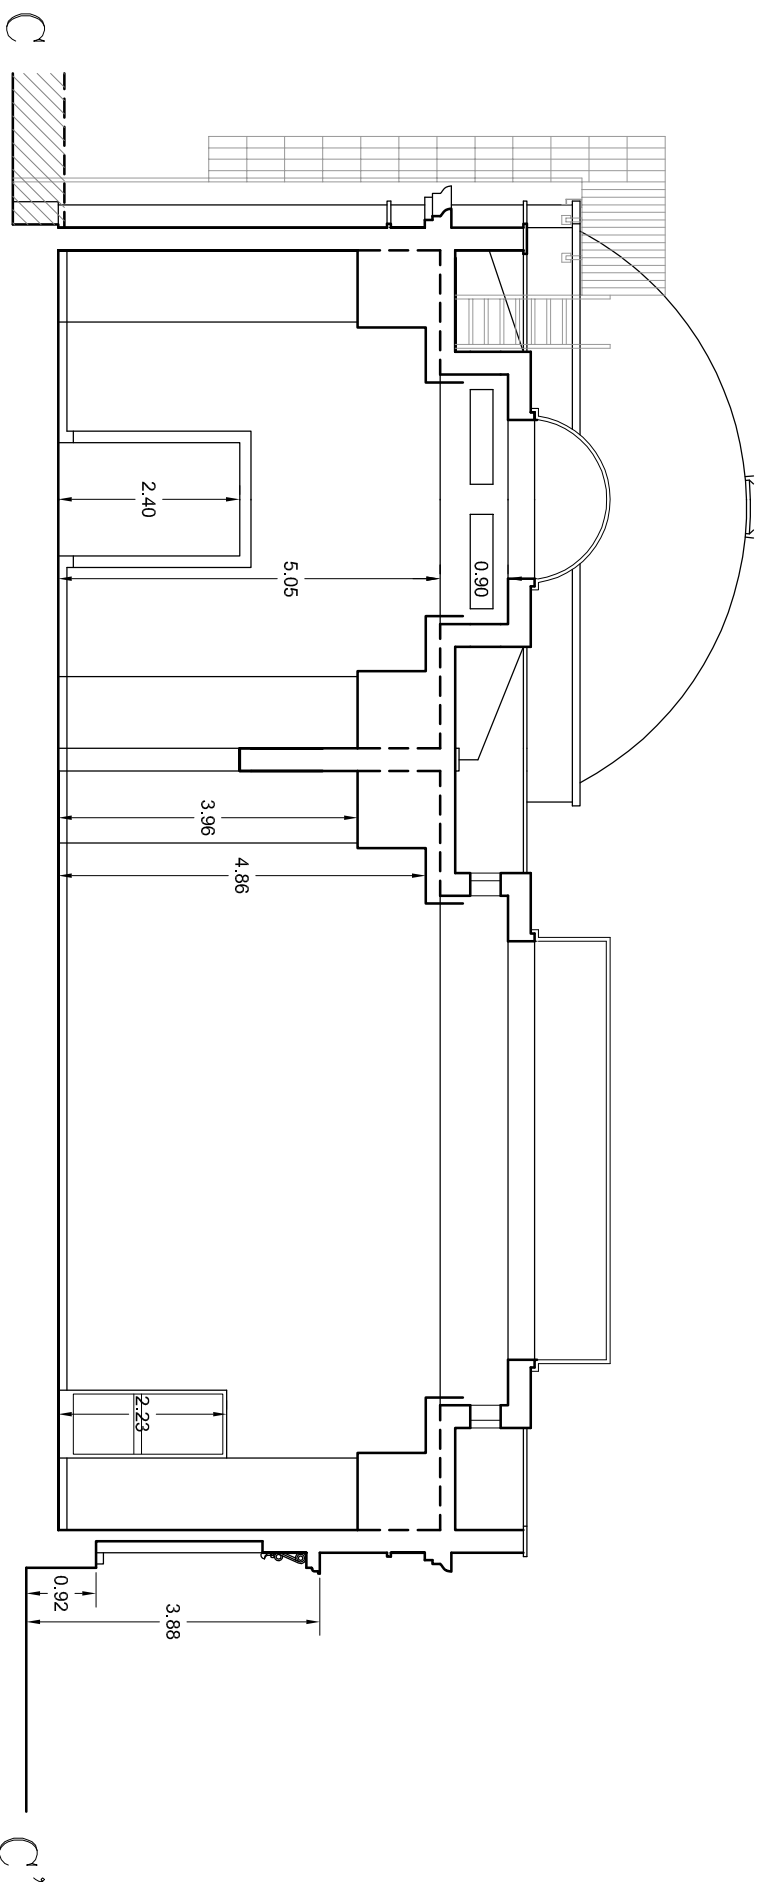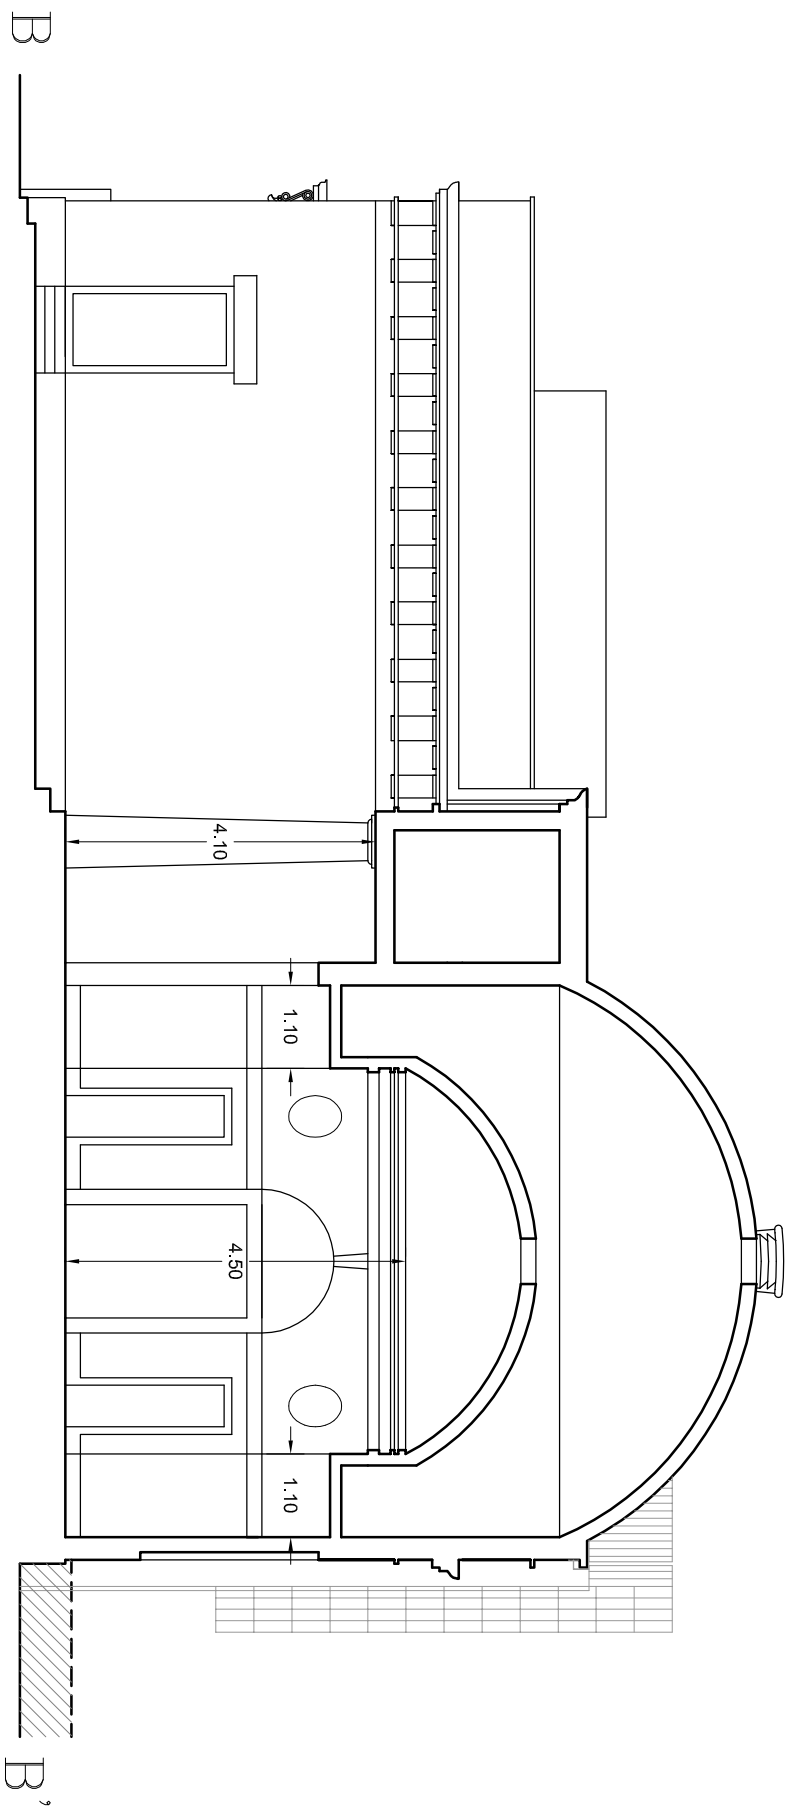



EXISTING BUILDING
SCALE 1:100
ALL MEASURES IN METERS

SECTION B-B'
SECTION C-C'



**THE UNITED STATES
PAVILION VENICE
BIENNALE**

**SOLOMON R. GUGGENHEIM
FOUNDATION**

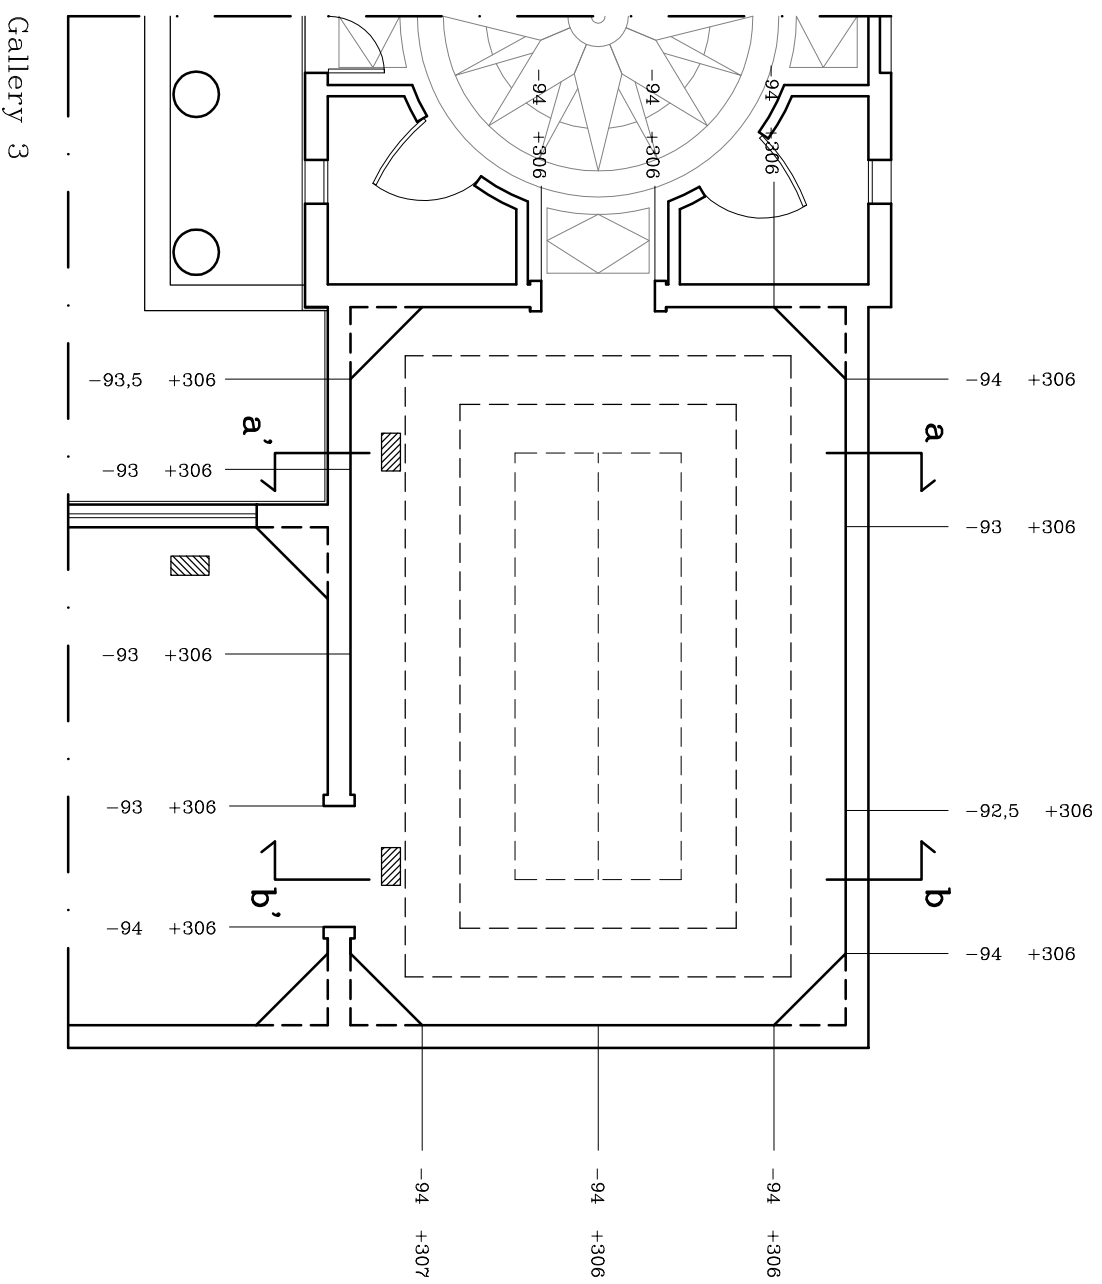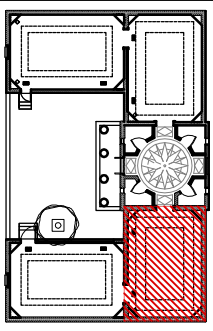

Gallery 3



Section a-a'

Section b-b'

GALLERY 3

**EXISTING BUILDING
SCALE 1:100
ALL MEASURES IN METERS**

